





BUILDING MANAGEMENT UNIT
EULEX-KOSOVO

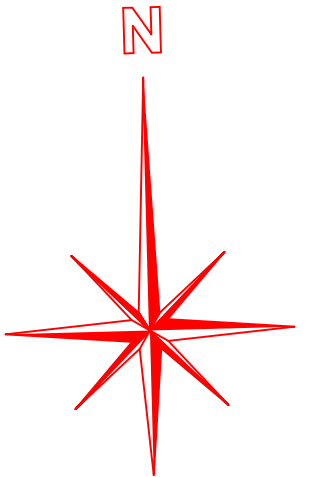


TITLE:
Dismantling of Container Blocks
Block 3 - Ground floor


LOCATION:
EEPC - PRISHTINA

APPROVED BY:	
CHECKED BY:	
DESIGNED BY:	EULEX-BMU
SCALE:	N/A
UNITS	cm
DRAWING NO:	01
DATE:	May 2026

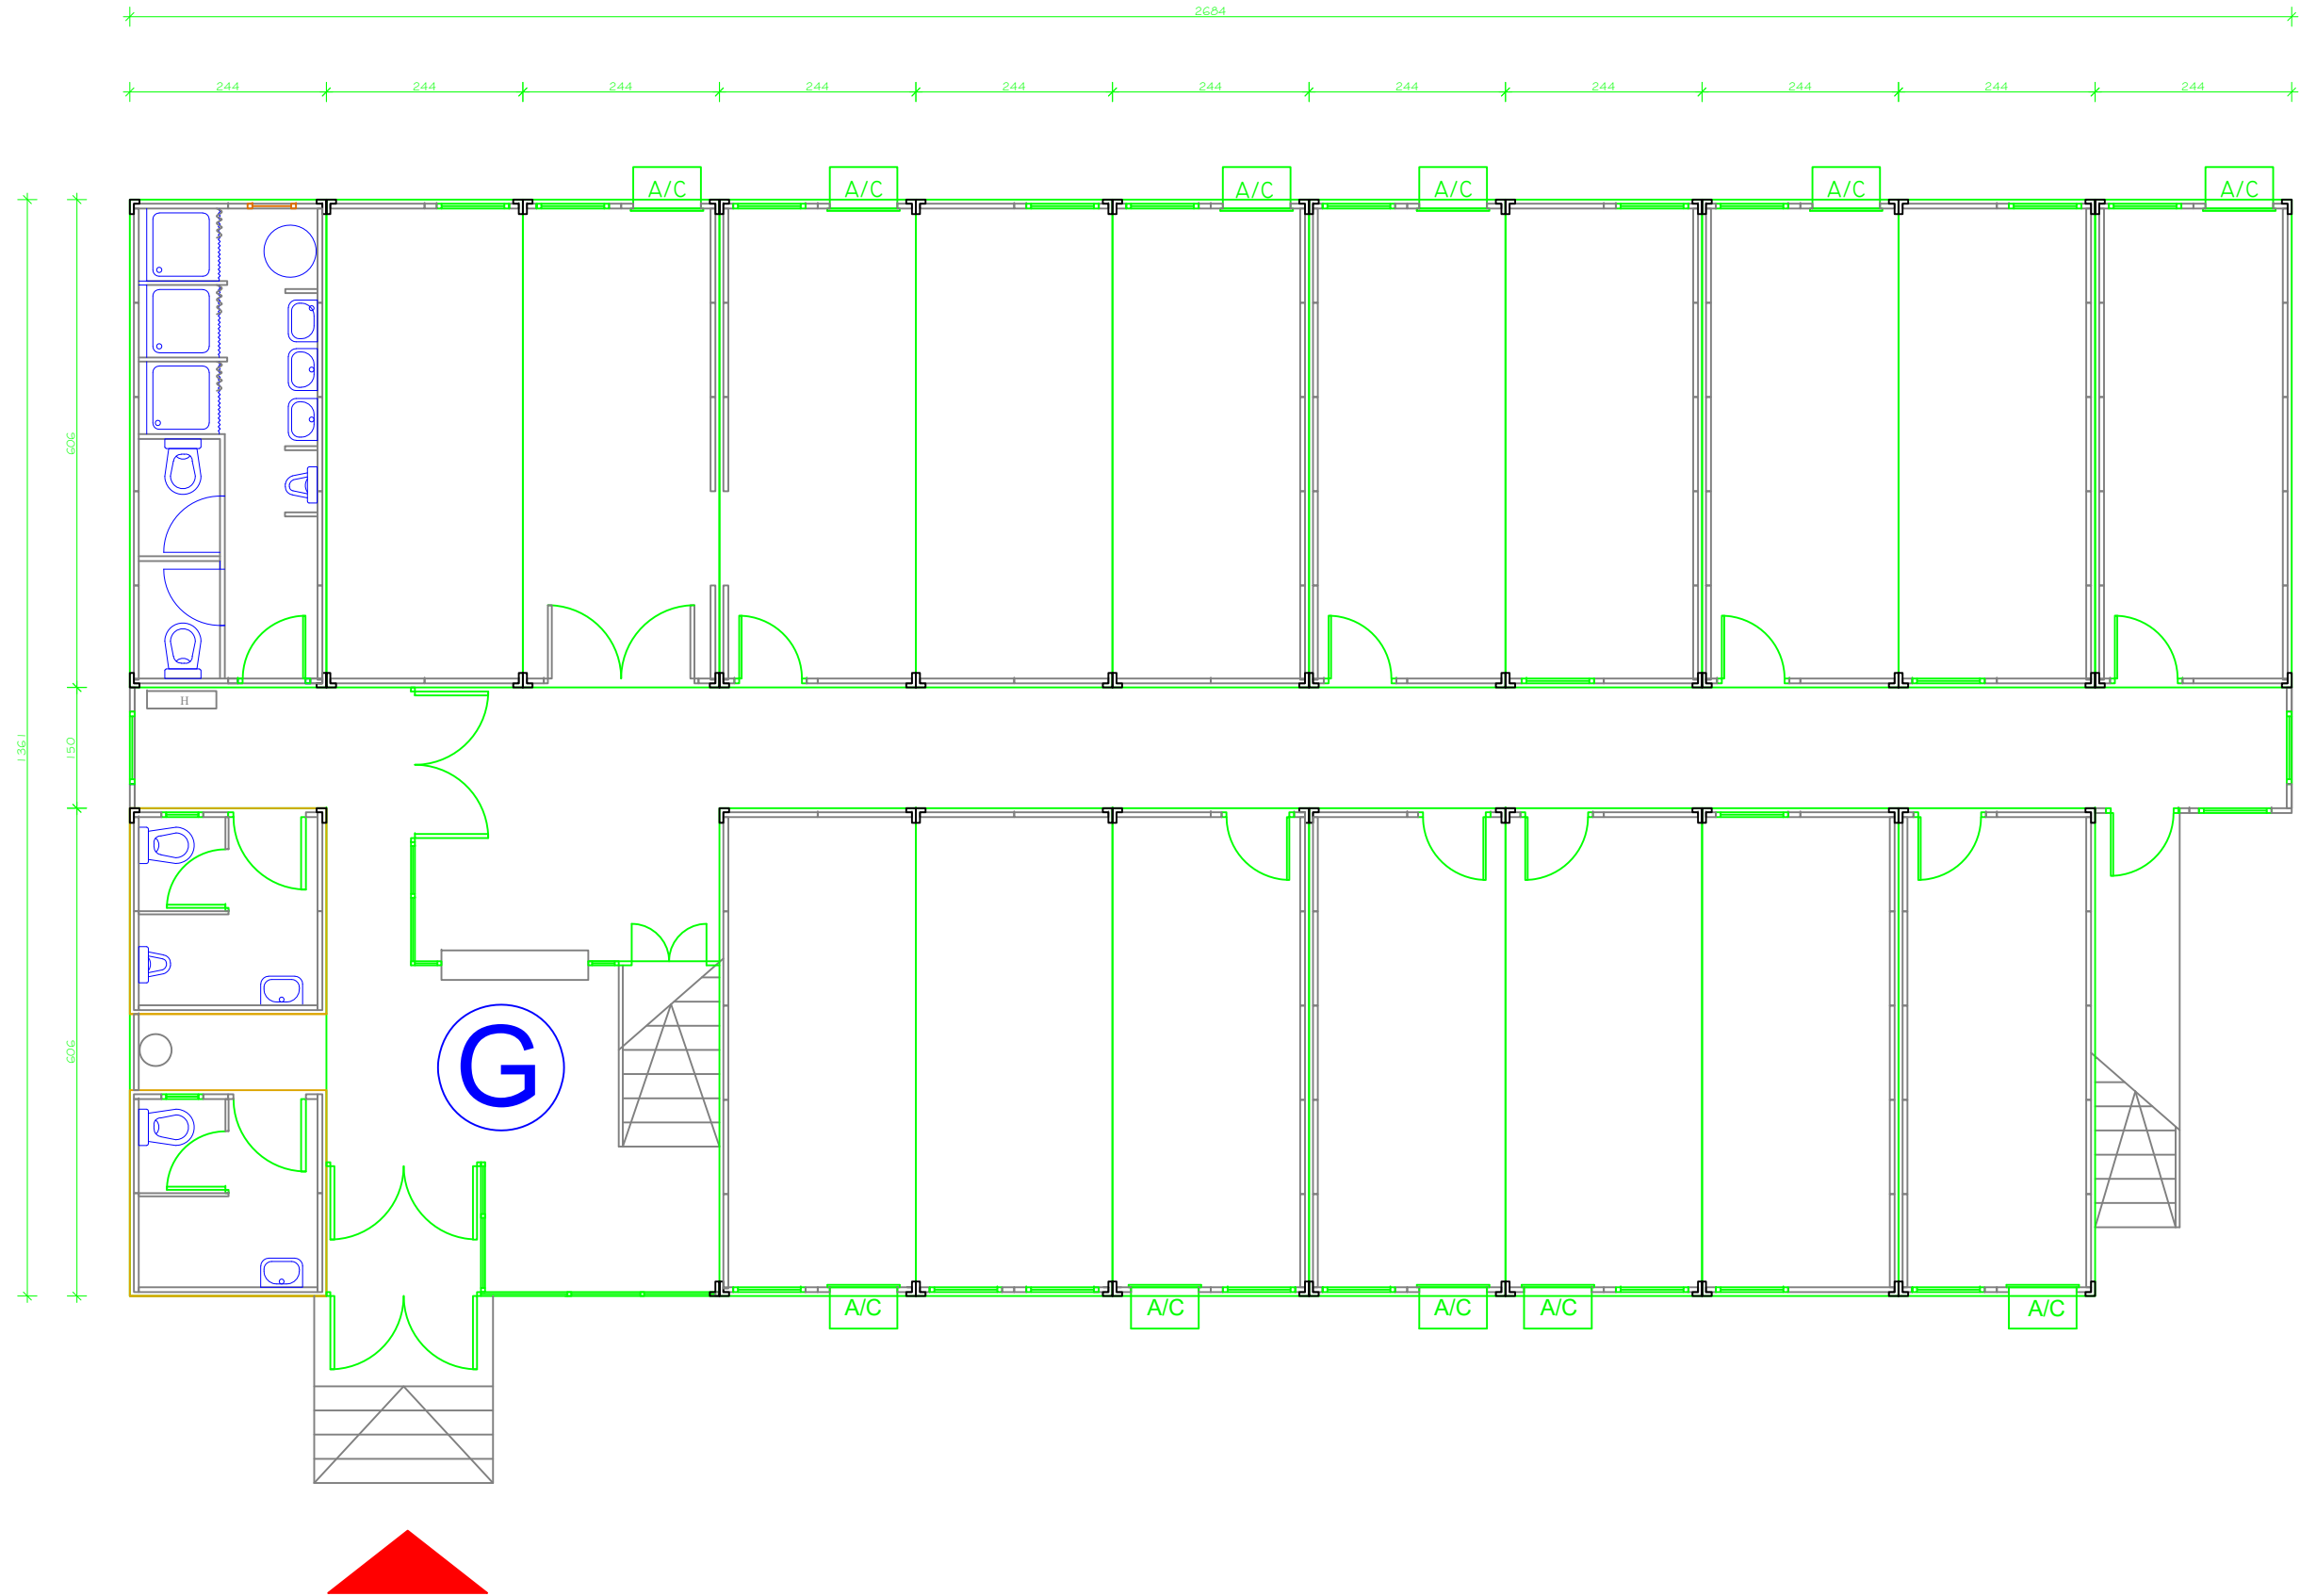

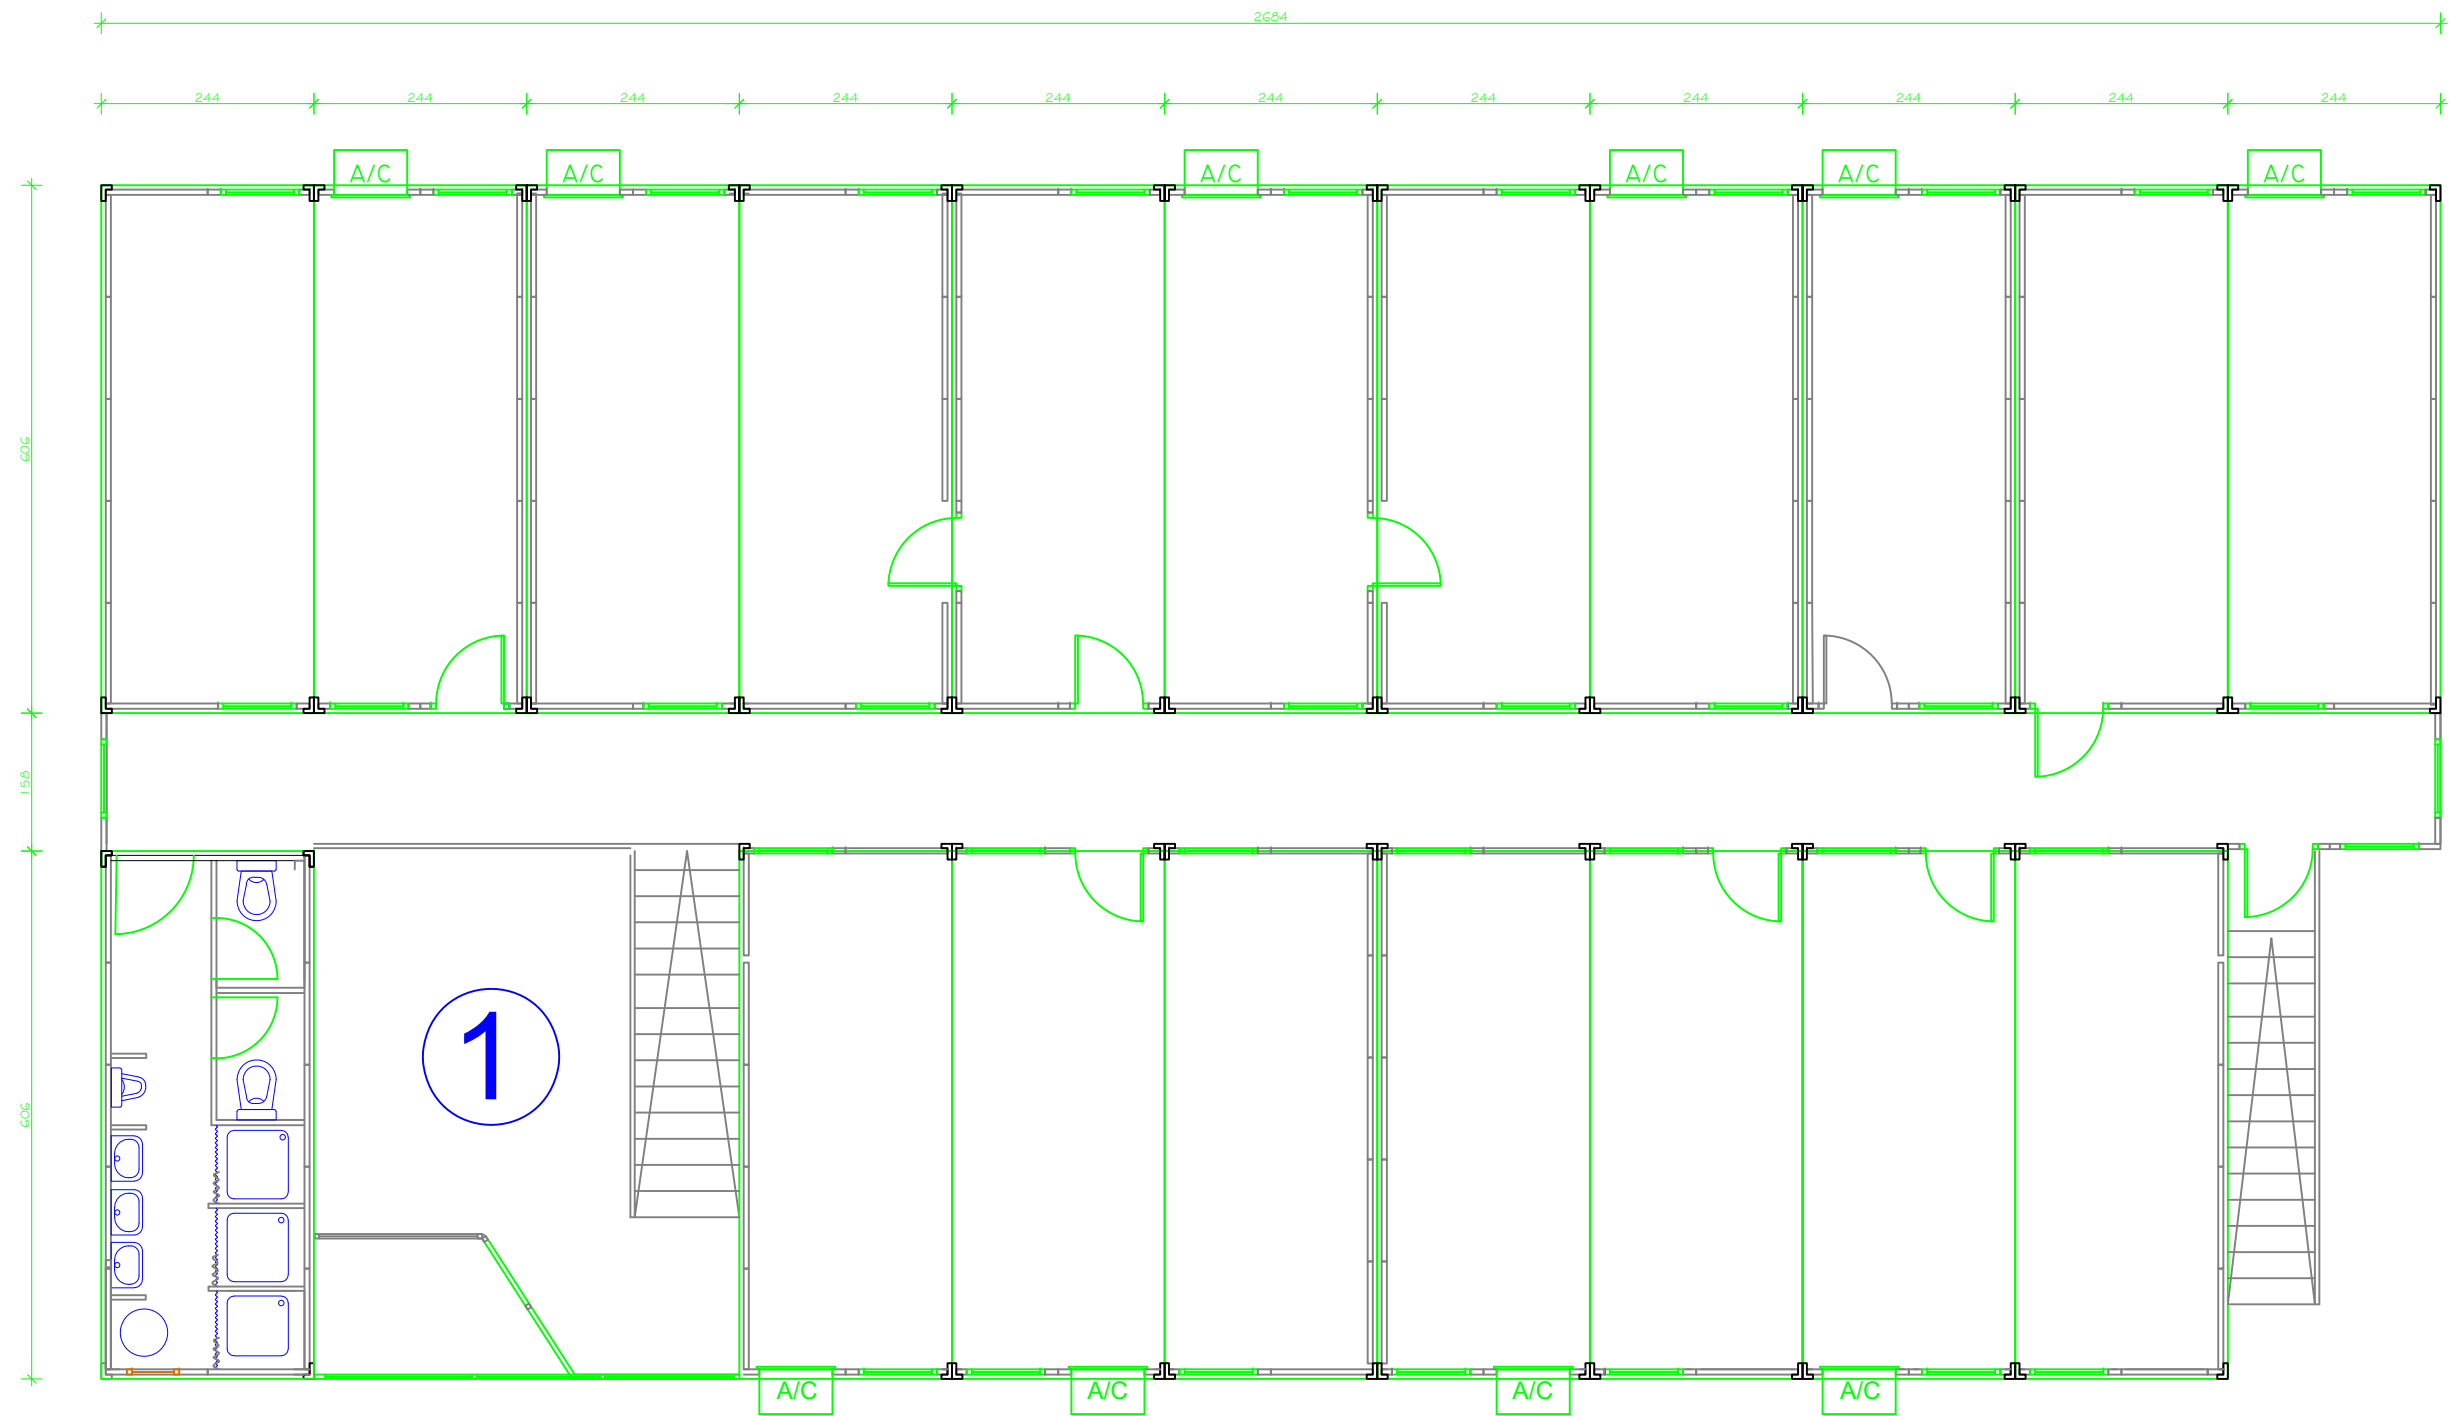

BUILDING MANAGEMENT UNIT
EULEX-KOSOVO

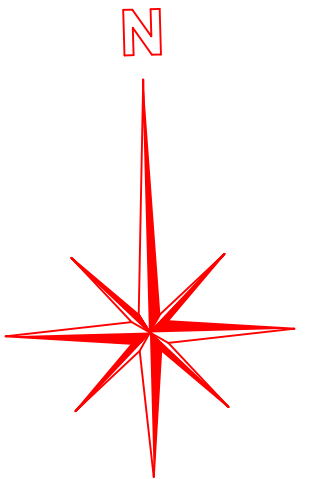


TITLE:
Dismantling of Container Blocks
Block 3 - First floor

LOCATION:
EEPC - PRISHTINA

APPROVED BY:	
CHECKED BY:	
DESIGNED BY:	EULEX-BMU
SCALE:	N/A
UNITS	cm
DRAWING NO:	01-a
DATE:	May 2026




BUILDING MANAGEMENT UNIT
EULEX-KOSOVO

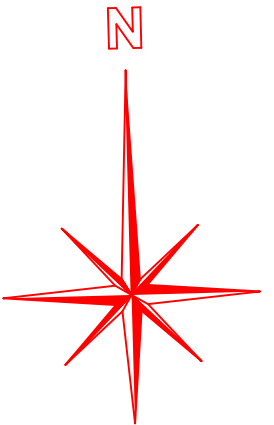

TITLE:
Dismantling of Container Blocks
Block 4 - Ground floor


LOCATION:
EEPC - PRISHTINA

APPROVED BY:	
CHECKED BY:	
DESIGNED BY:	EULEX-BMU
SCALE:	N/A
UNITS	cm
DRAWING NO:	02
DATE:	May 2026

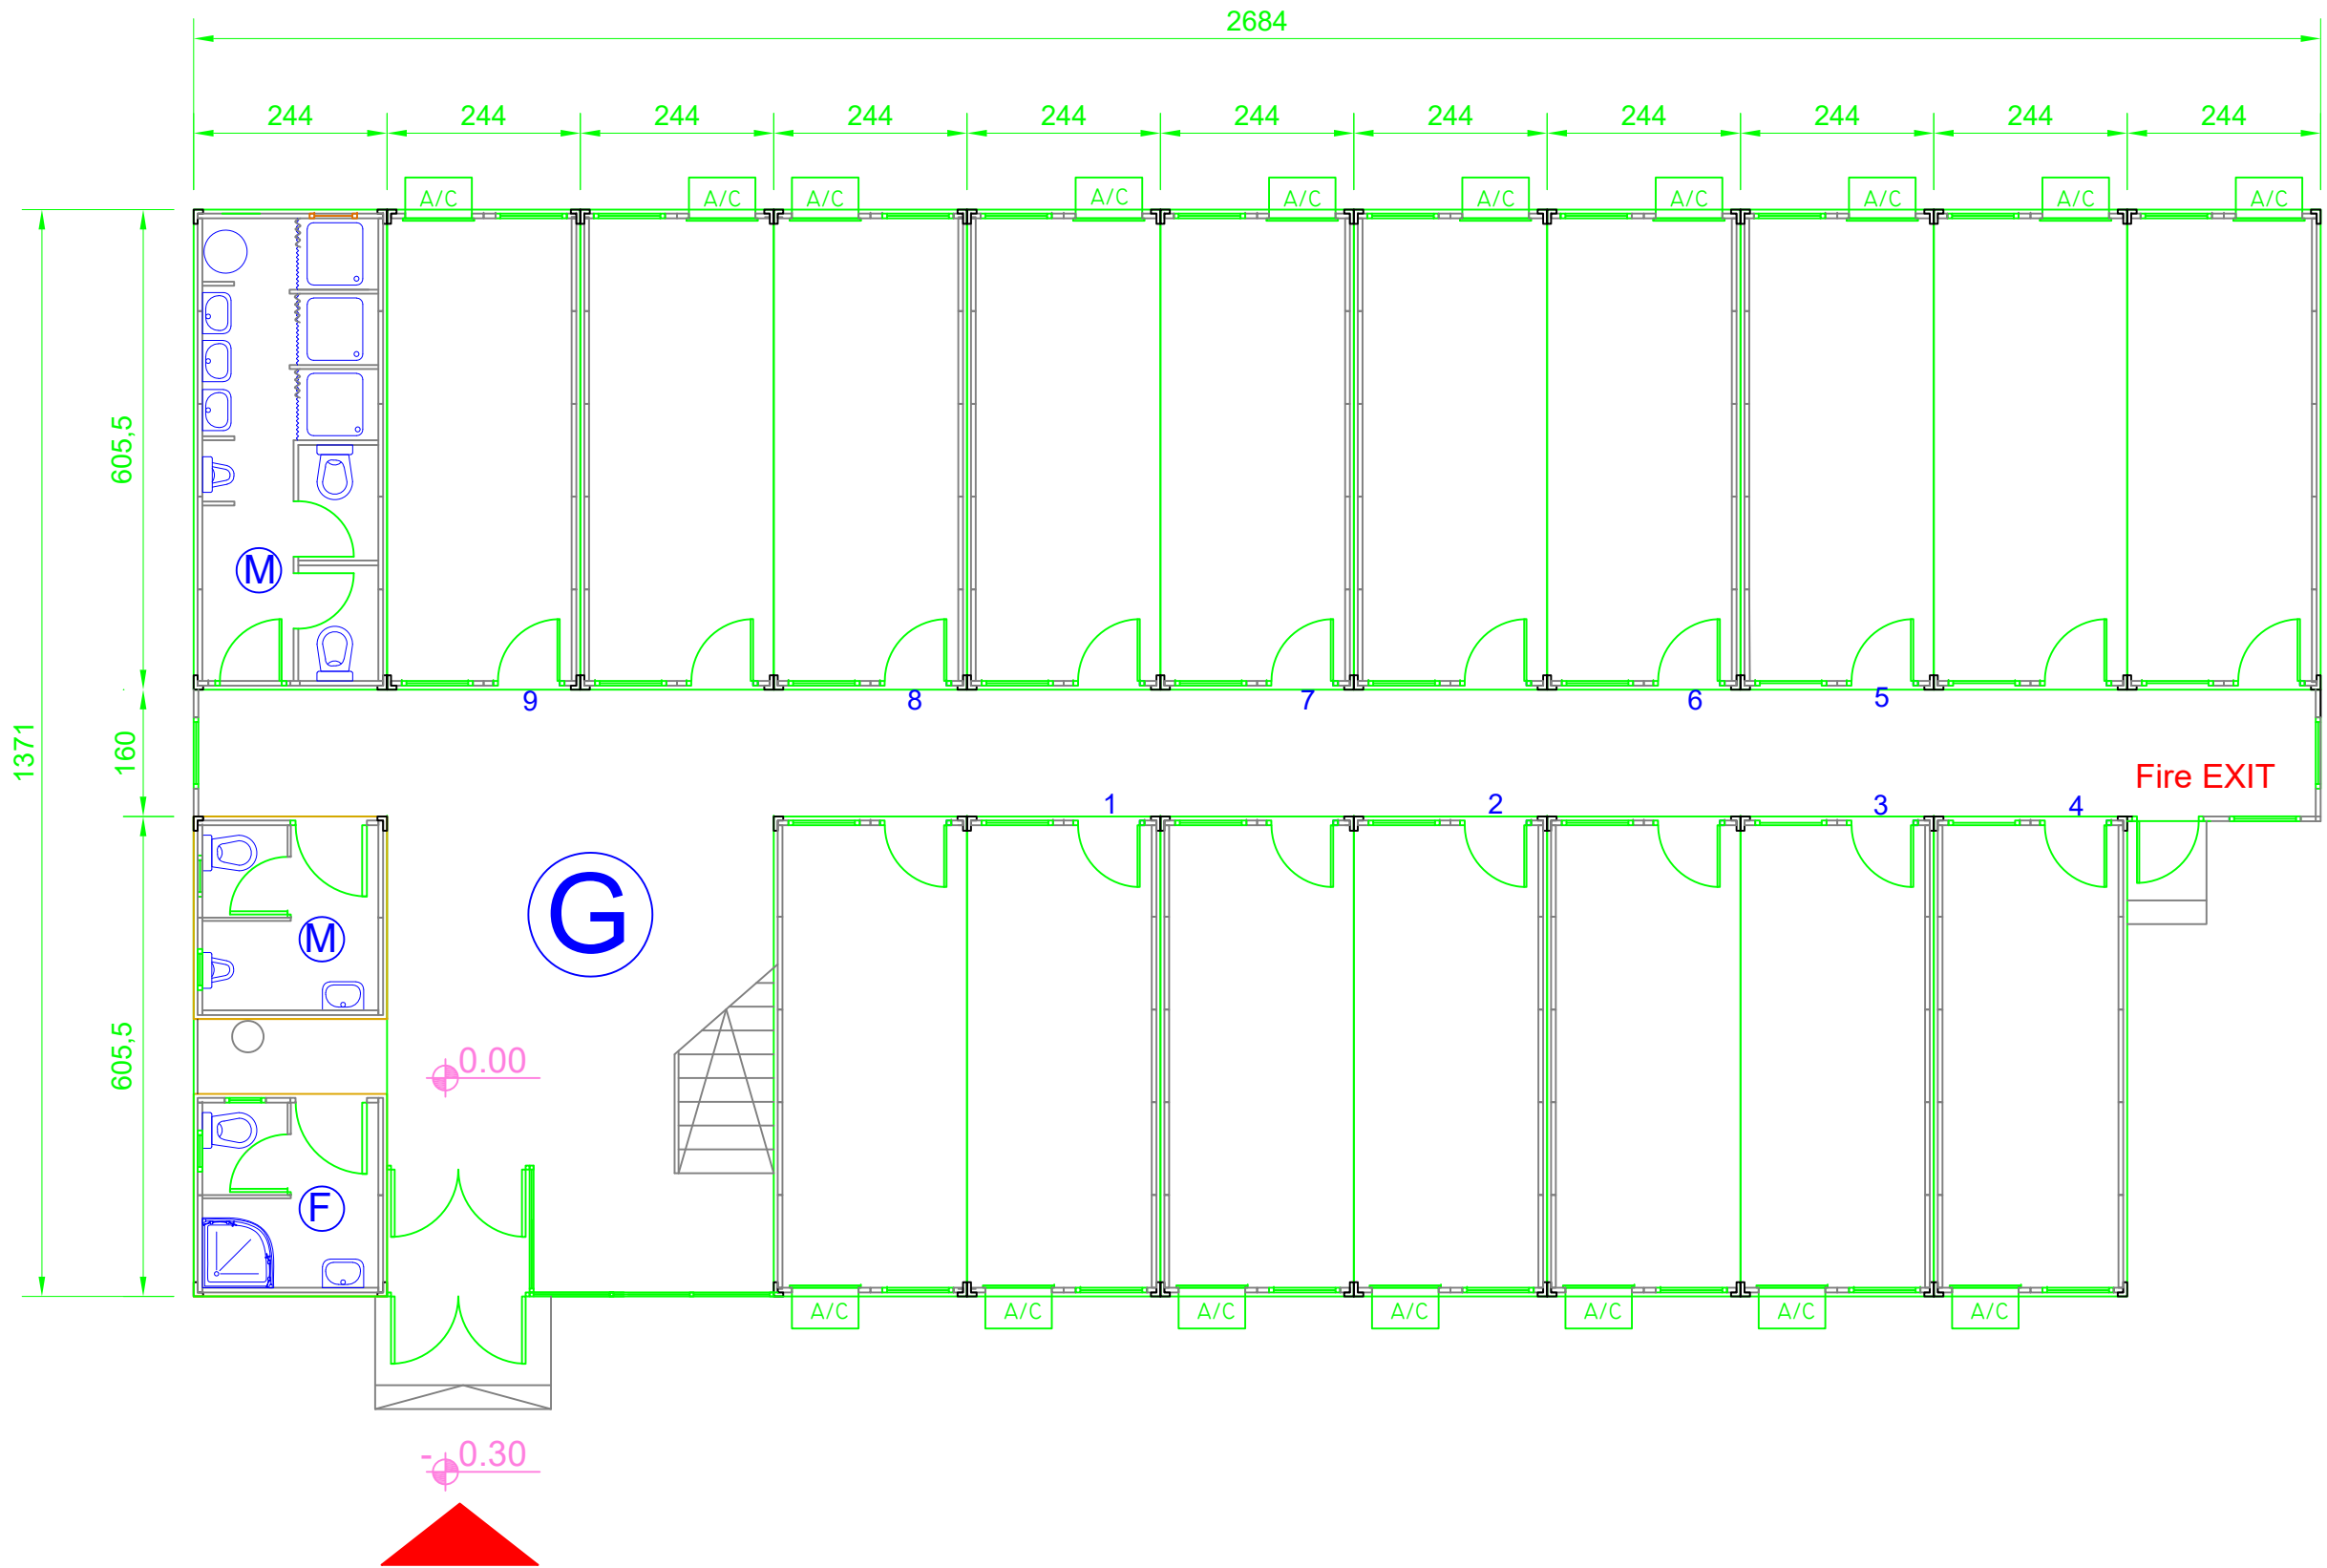




BUILDING MANAGEMENT UNIT
EULEX-KOSOVO

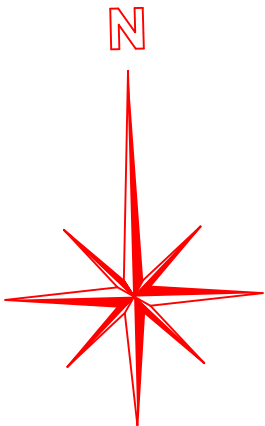


TITLE:
Dismantling of Container Blocks
Block 4 - First floor

LOCATION:
EEPC - PRISHTINA


APPROVED BY:	
CHECKED BY:	
DESIGNED BY:	EULEX-BMU
SCALE:	N/A
UNITS	cm
DRAWING NO:	02-a
DATE:	May 2026

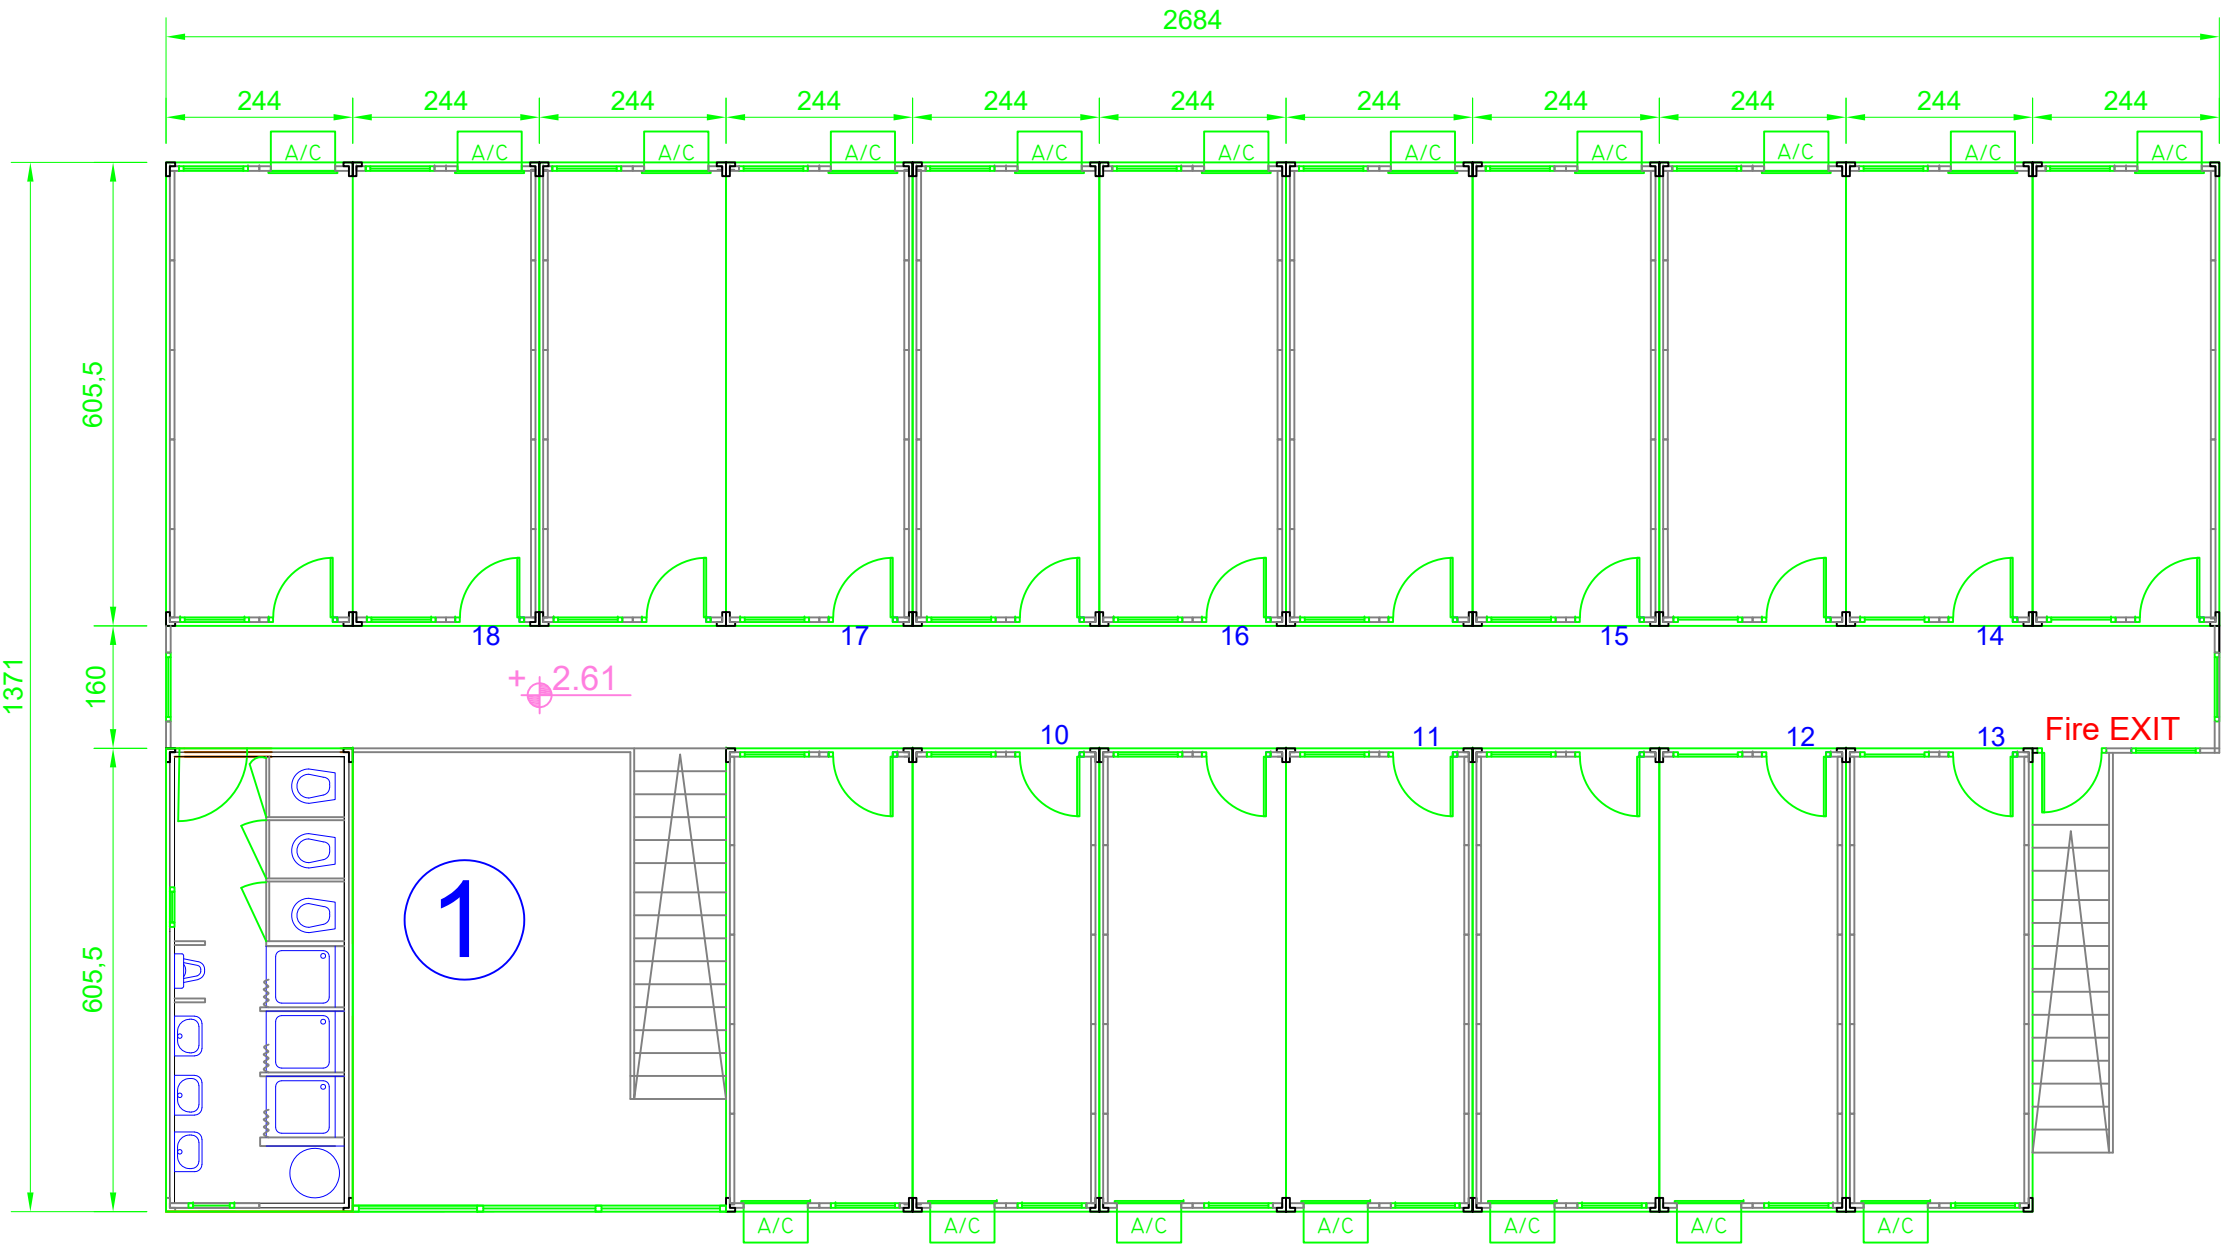

Block 5

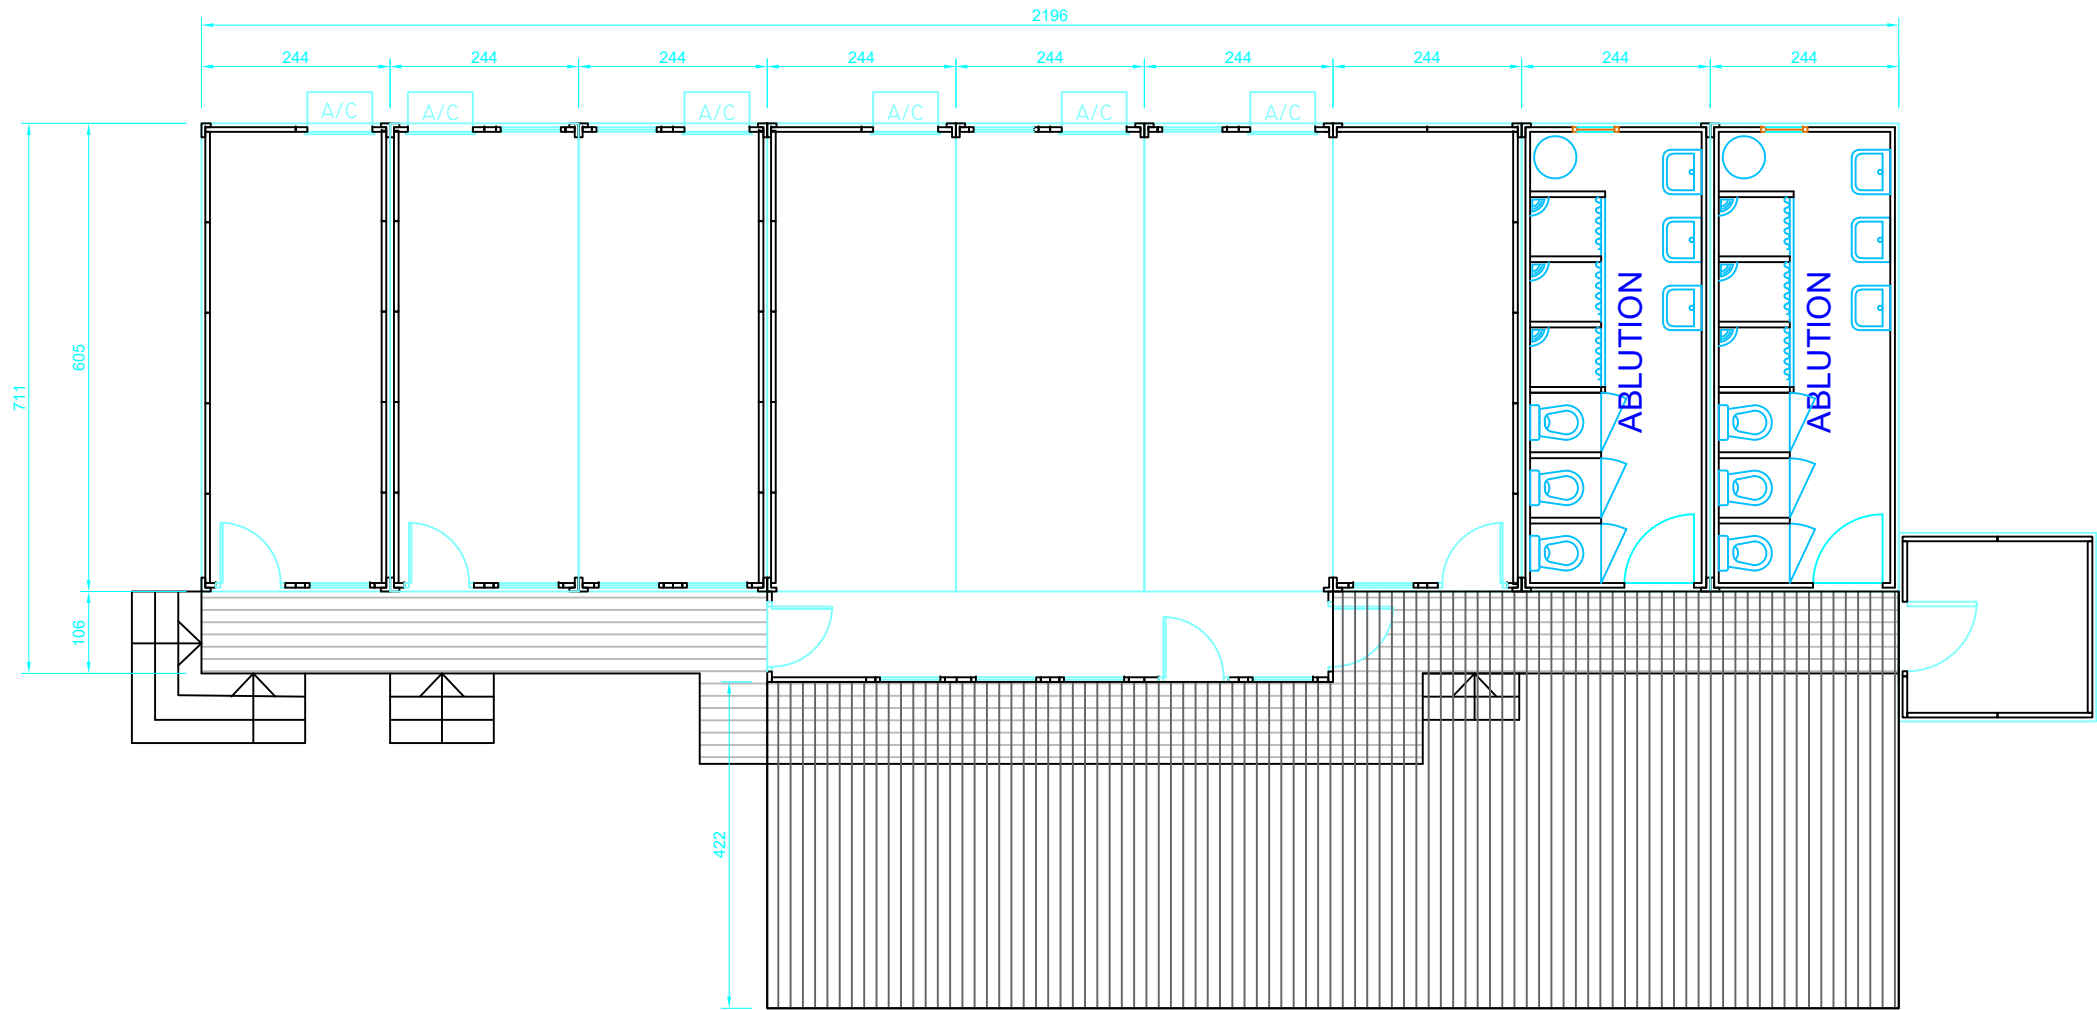

BUILDING MANAGEMENT UNIT
EULEX-KOSOVO

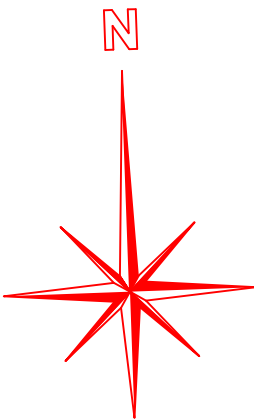


TITLE:
Dismantling of Container
Blocks


LOCATION:
EEPC -PRISHTINA

DRAWING TITLE:
BUILDING #5 LAYOUT

APPROVED BY:	
CHECKED BY:	
DESIGNED BY:	EULEX-BMU
SCALE:	N/A
UNITS	
DRAWING NO:	03
DATE:	May 2026

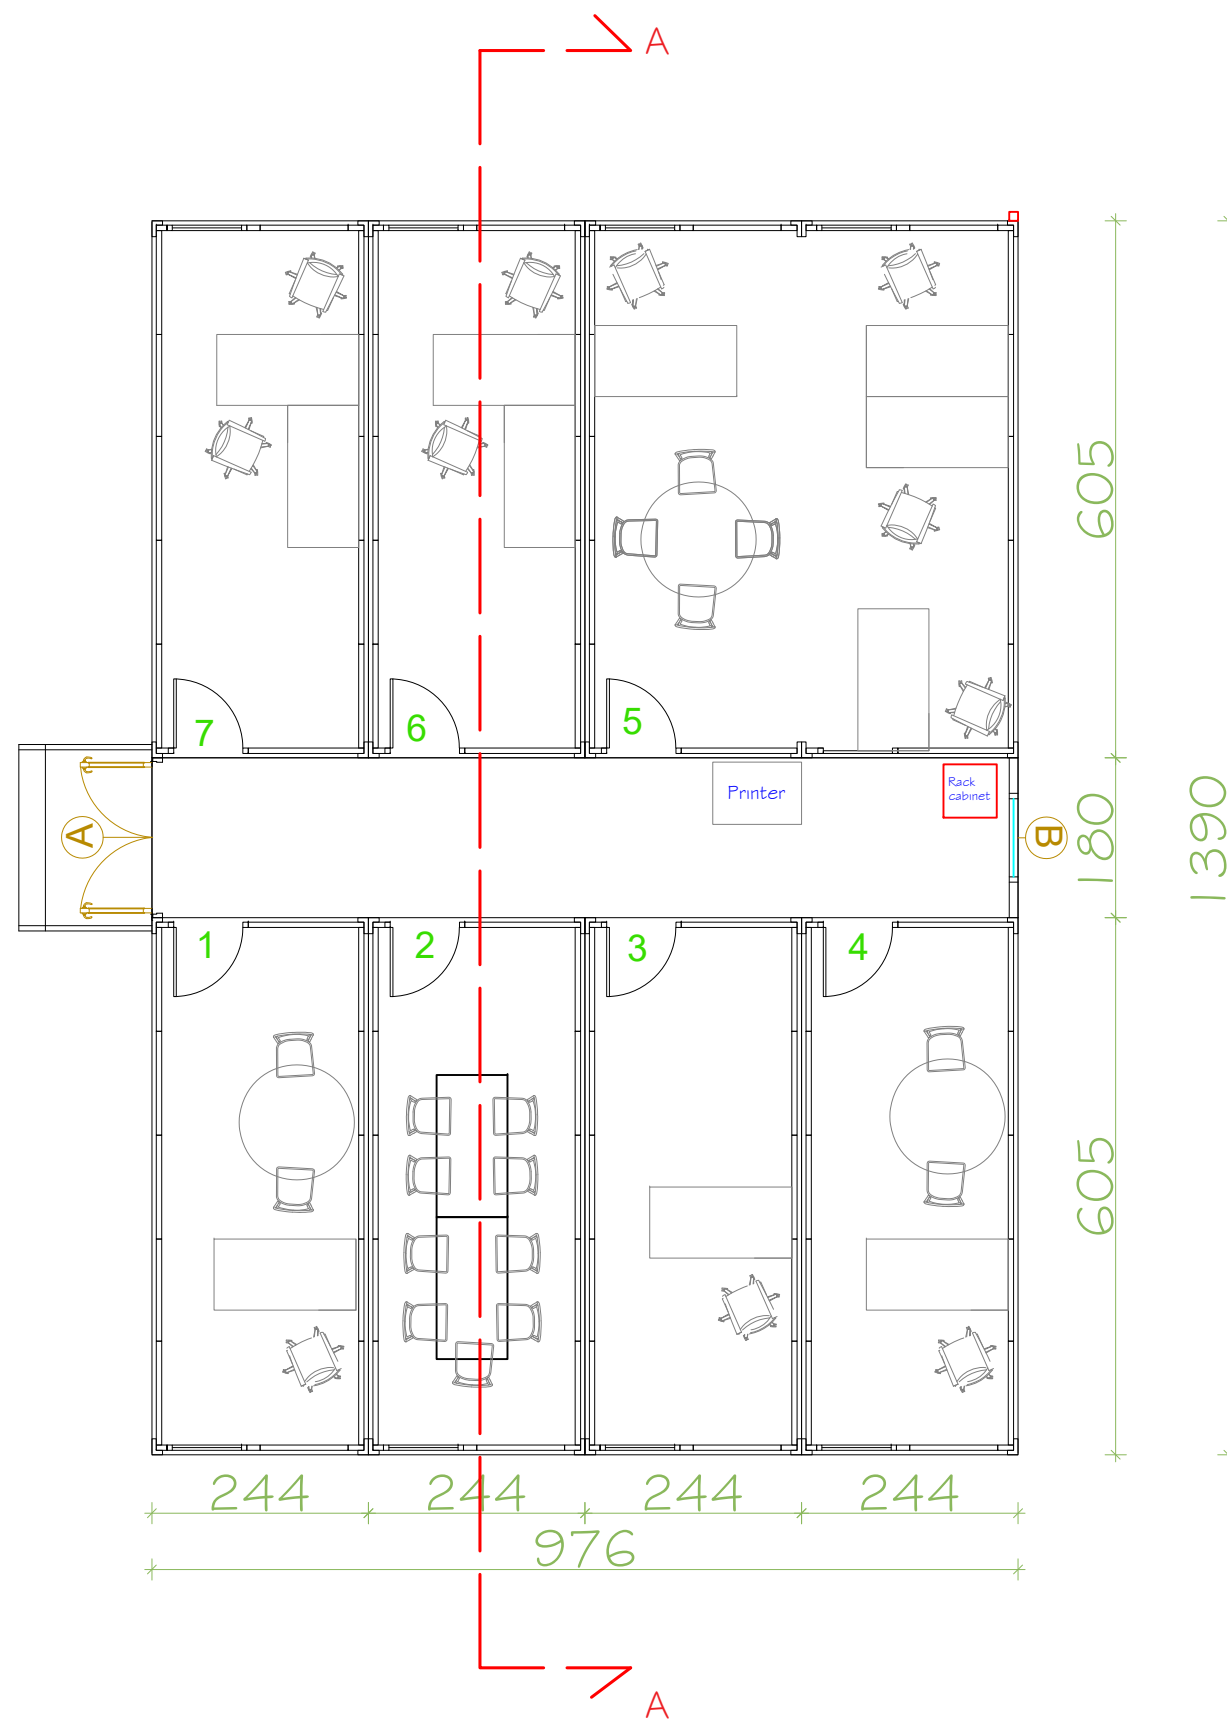

BUILDING MANAGEMENT UNIT
EULEX-KOSOVO

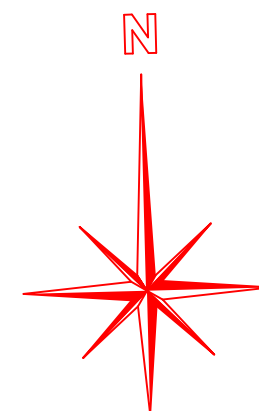


TITLE:
Dismantling of Container
Blocks

LOCATION: IFM
PRISHTINA

DRAWING TITLE:
FLOOR PLAN

APPROVED BY:		
CHECKED BY:		
DESIGNED BY:	EULEX-BMU	
SCALE:	N/A	
UNITS	cm	
DRAWING NO:	04	
DATE:	May 2026	


1

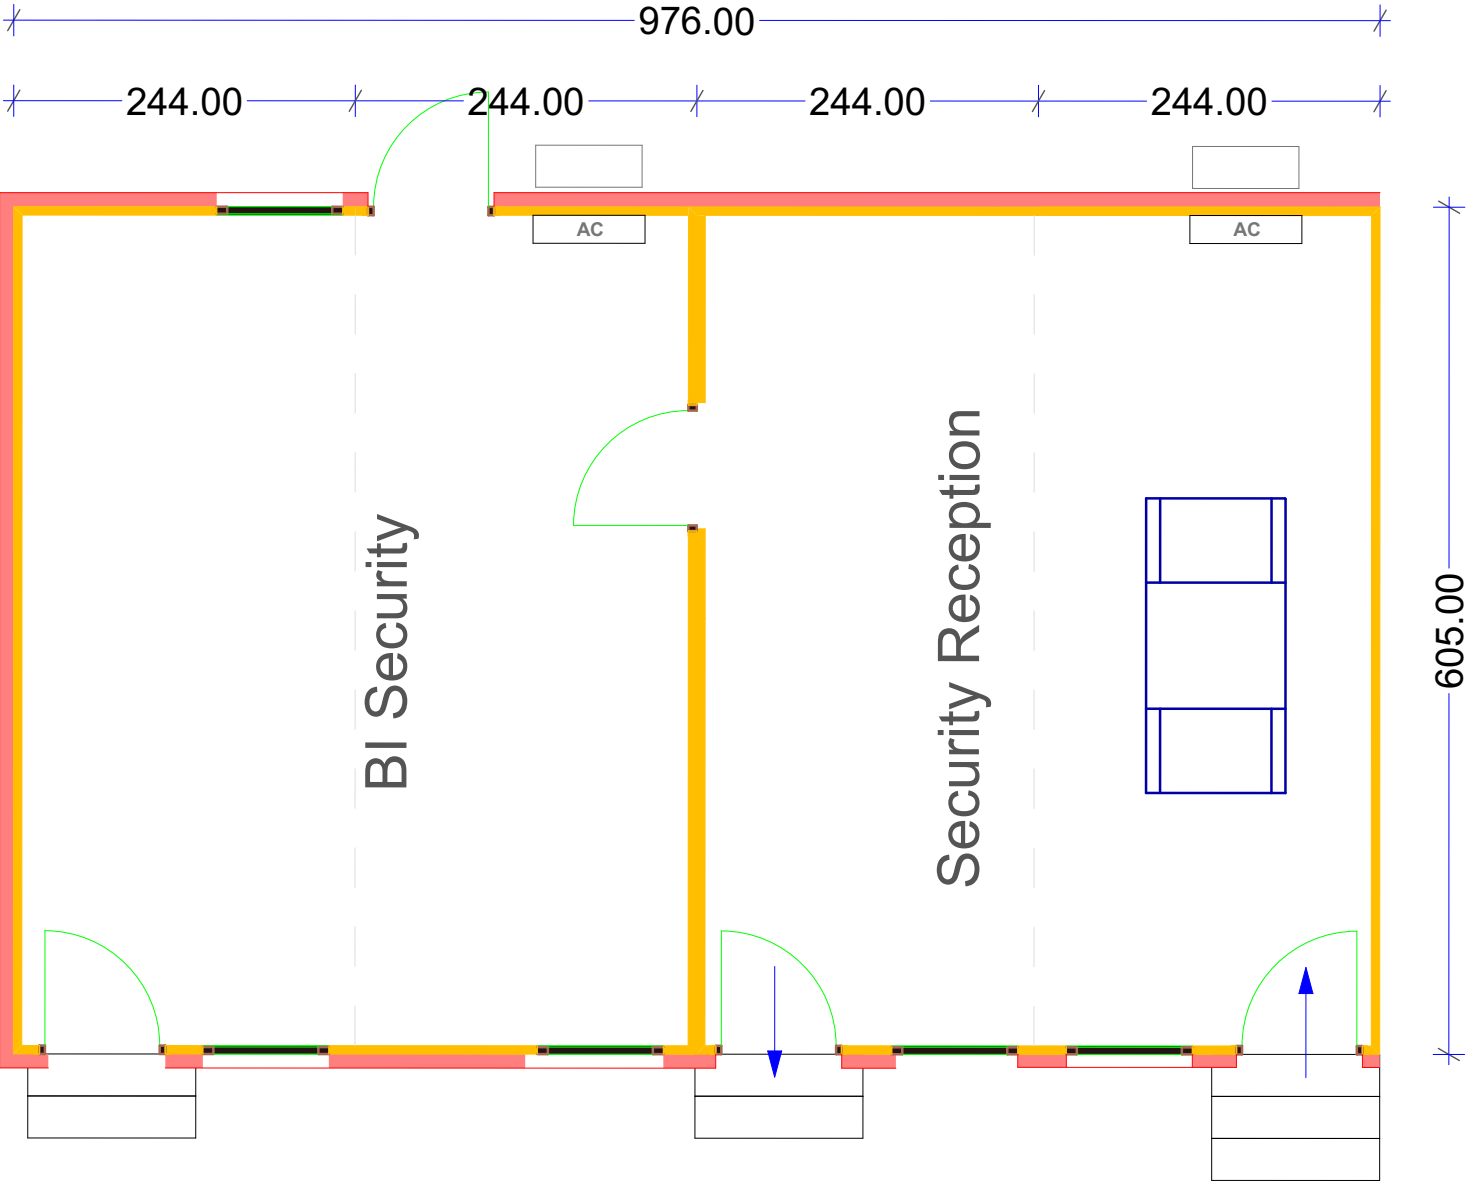

Reception Block



BUILDING MANAGEMENT UNIT
EULEX-KOSOVO

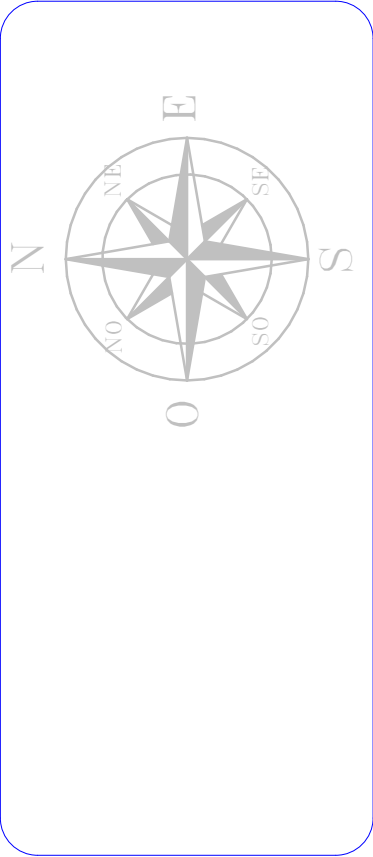


PROJECT TITLE:
Dismantling of
Container Blocks

LOCATION: ECM,
Str F. Lisica nn, Mitrovica

DRAWING TITLE:
Reception #1

DESIGNED BY:	EULEX-BMU
SCALE:	N/A
UNITS	cm
DRAWING NO:	5
DATE:	May 2026

2

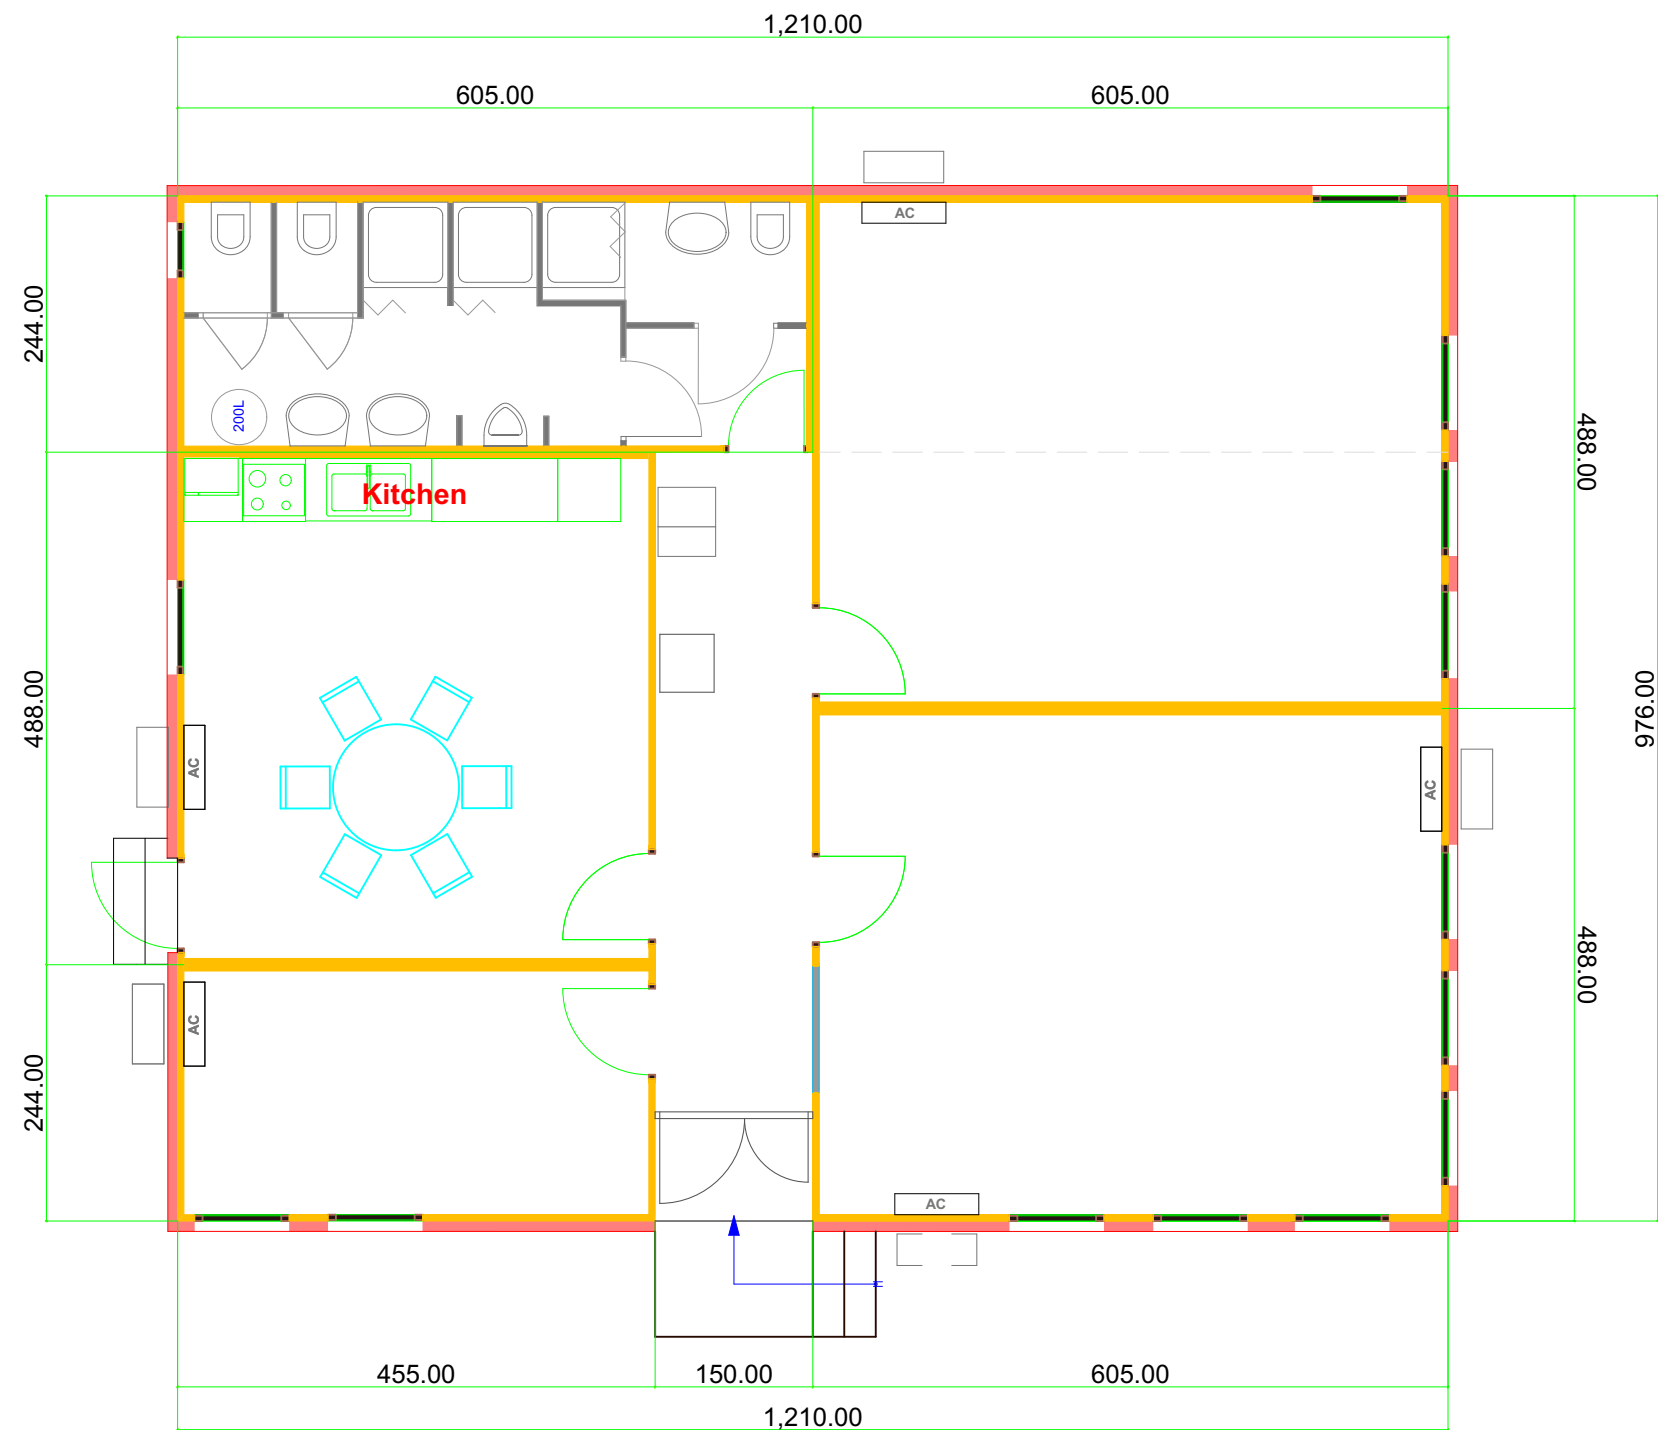

Block #2



BUILDING MANAGEMENT UNIT
EULEX-KOSOVO




PROJECT TITLE:
Dismantling of
Container Blocks

LOCATION: Str F. Lisica nn,
40000 Mitrovica

DRAWING TITLE:
Block #2

DESIGNED BY:	EULEX-BMU
SCALE:	N/A
UNITS	cm
DRAWING NO:	06
DATE:	May 2026


4

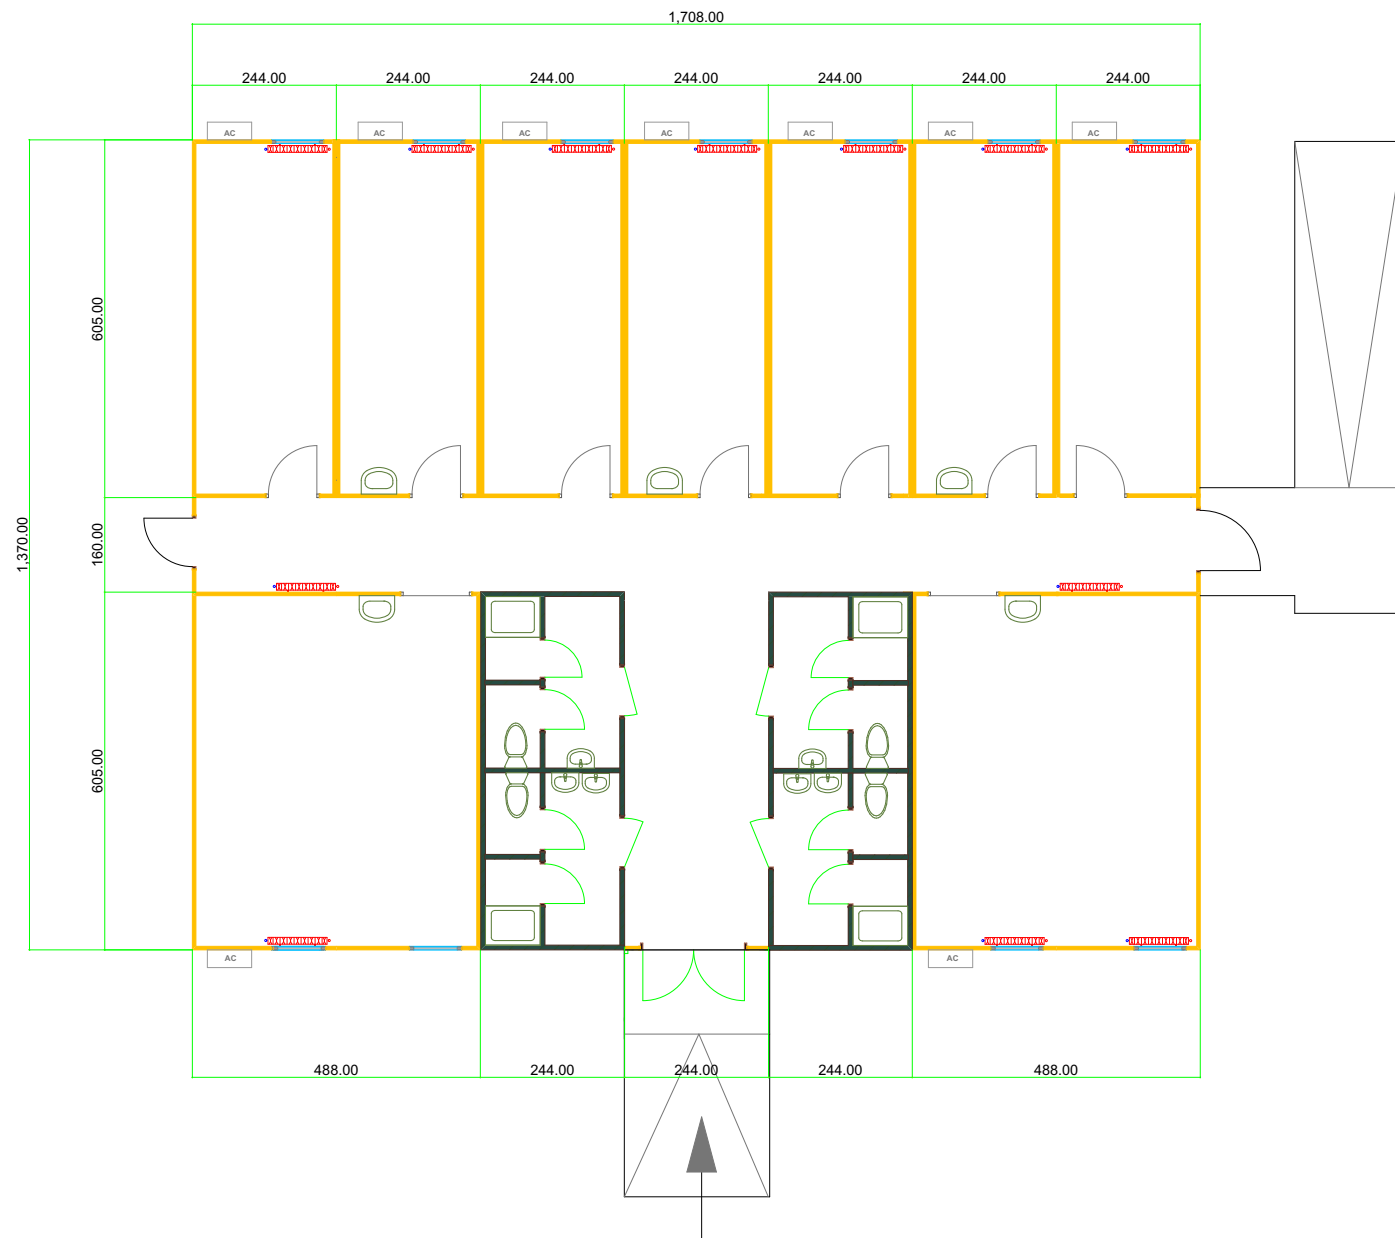

Infirmary #4



BUILDING MANAGEMENT UNIT
EULEX-KOSOVO

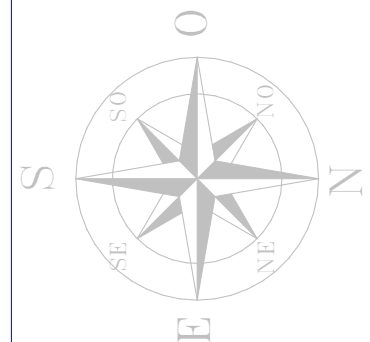


PROJECT TITLE:
Dismantling of
Container Blocks

LOCATION: ECM,
Str F. Lisica nn, Mitrovica


DRAWING TITLE:
Block #4 -Infirmary

DESIGNED BY:	EULEX-BMU
SCALE:	N/A
UNITS	cm
DRAWING NO:	07
DATE:	May 2026

K

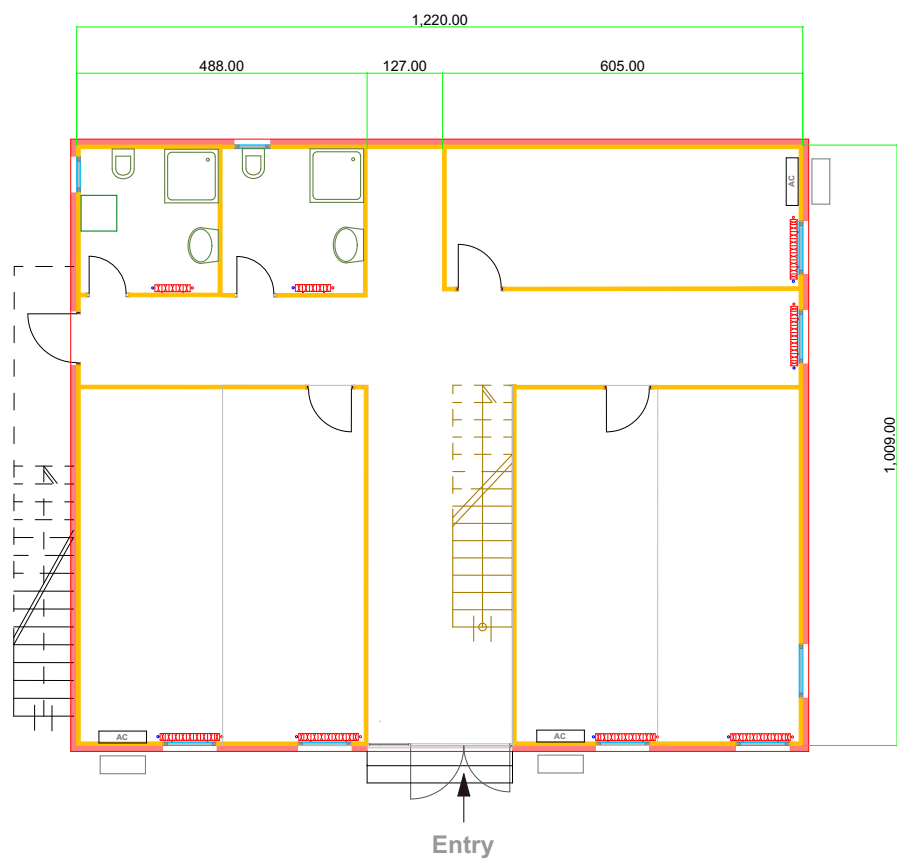

Ground Floor Plan

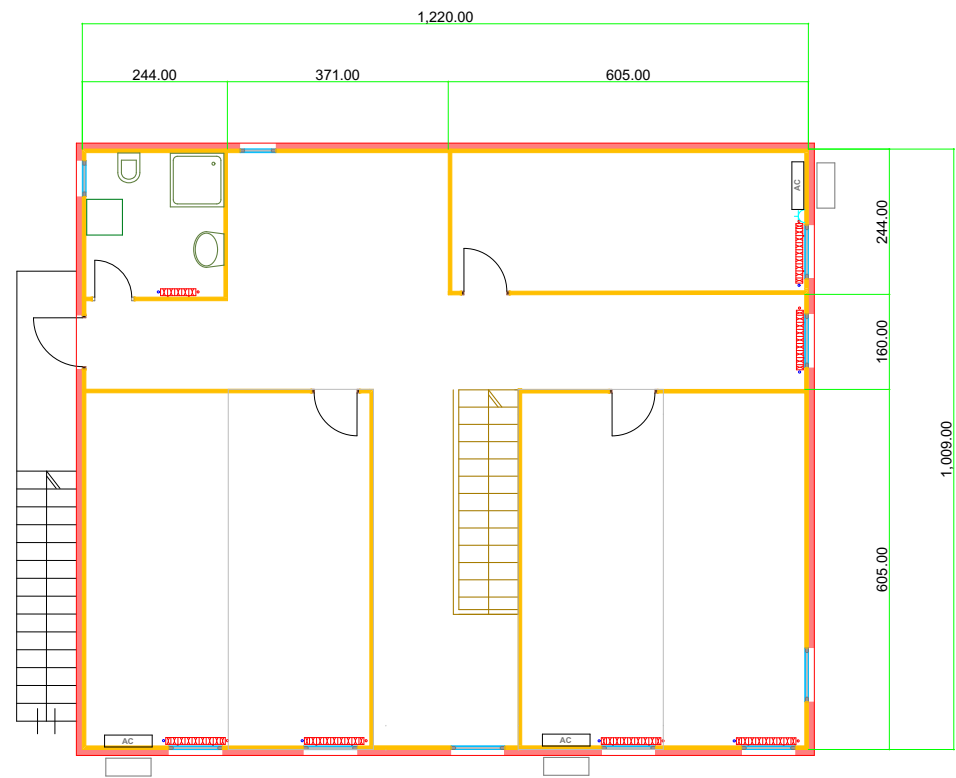

First Floor Plan

Block #K



BUILDING MANAGEMENT UNIT
EULEX-KOSOVO



PROJECT TITLE:
Dismantling of
Container Blocks

LOCATION: ECM,
Str F. Lisica nn, Mitrovica

DRAWING TITLE:
Block #K

DESIGNED BY:	EULEX-BMU
SCALE:	N/A
UNITS	cm
DRAWING NO:	08
DATE:	May 2026